

TYPICAL APRON  
(Not to scale)


Designed	9/03
Drawn	9/03
Checked	
Approved	

STANDARD  
WATER HARVESTING CATCHMENT  
PARAFFIN WAX  
COUNTY, STATE




File No.  
77018\_002HarvCatchmtWax.dwg

Drawing No.  
77018

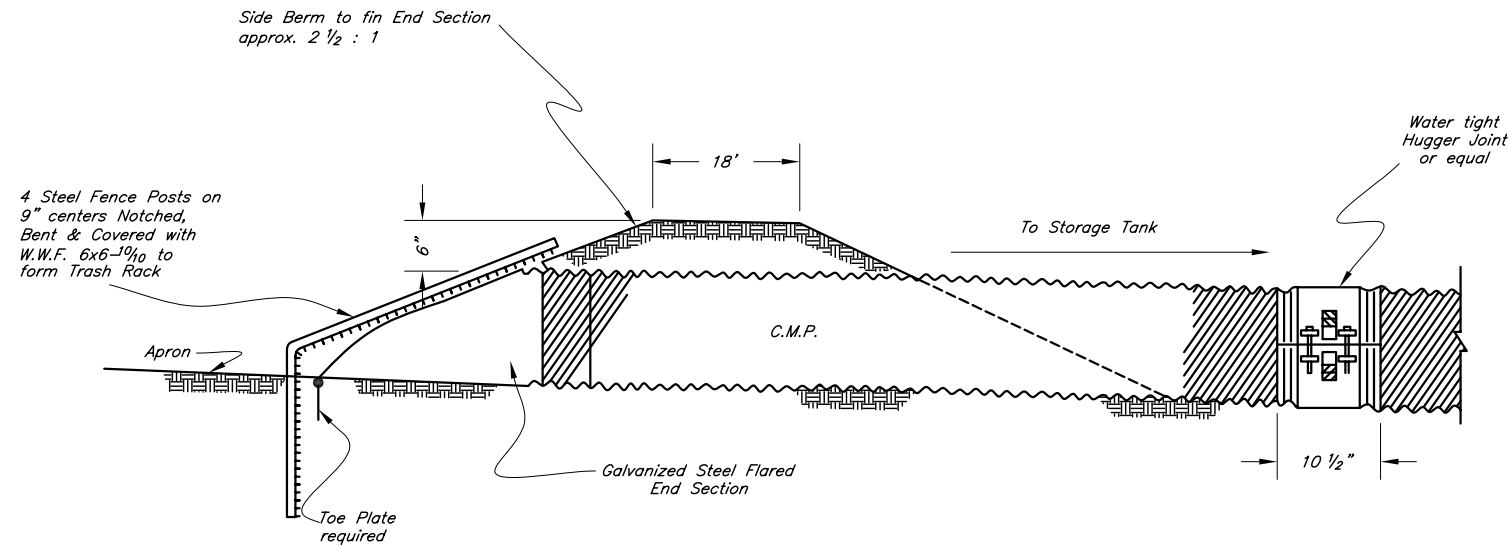


**OUTLET  
DETAIL**  
(Not to scale)

A  
1 2

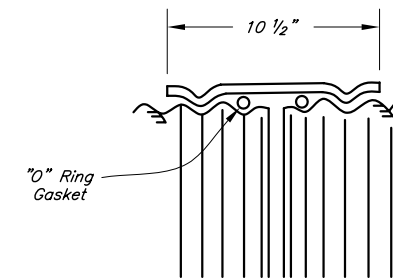


**HUGGER JOINT  
CROSS SECTION**

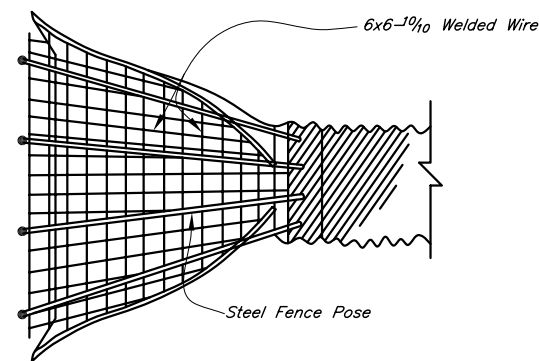


Flared Section & Trash Rack

**PLAN VIEW**

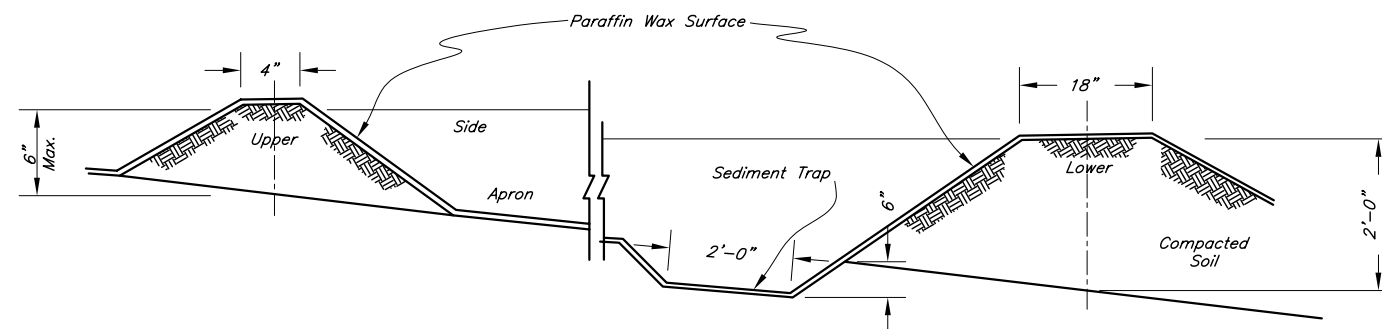

**SECTION**

A  
1 2

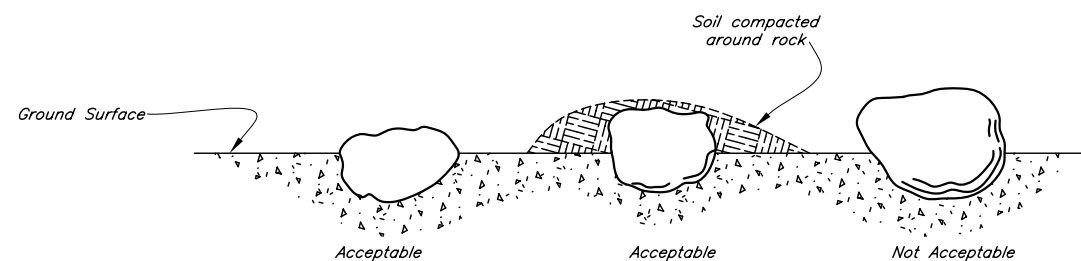

**ACCEPTABLE & NONACCEPTABLE BURIED ROCKS**

STANDARD

**WATER HARVESTING CATCHMENT  
PARAFFIN WAX**

COUNTY, STATE



File No.  
77018\_C02HarvCatchmtWax.dwg

Drawing No.  
77018

Sheet 02 of 02

Date	9/03
Designed	
Drawn	9/03
Checked	
Approved	